

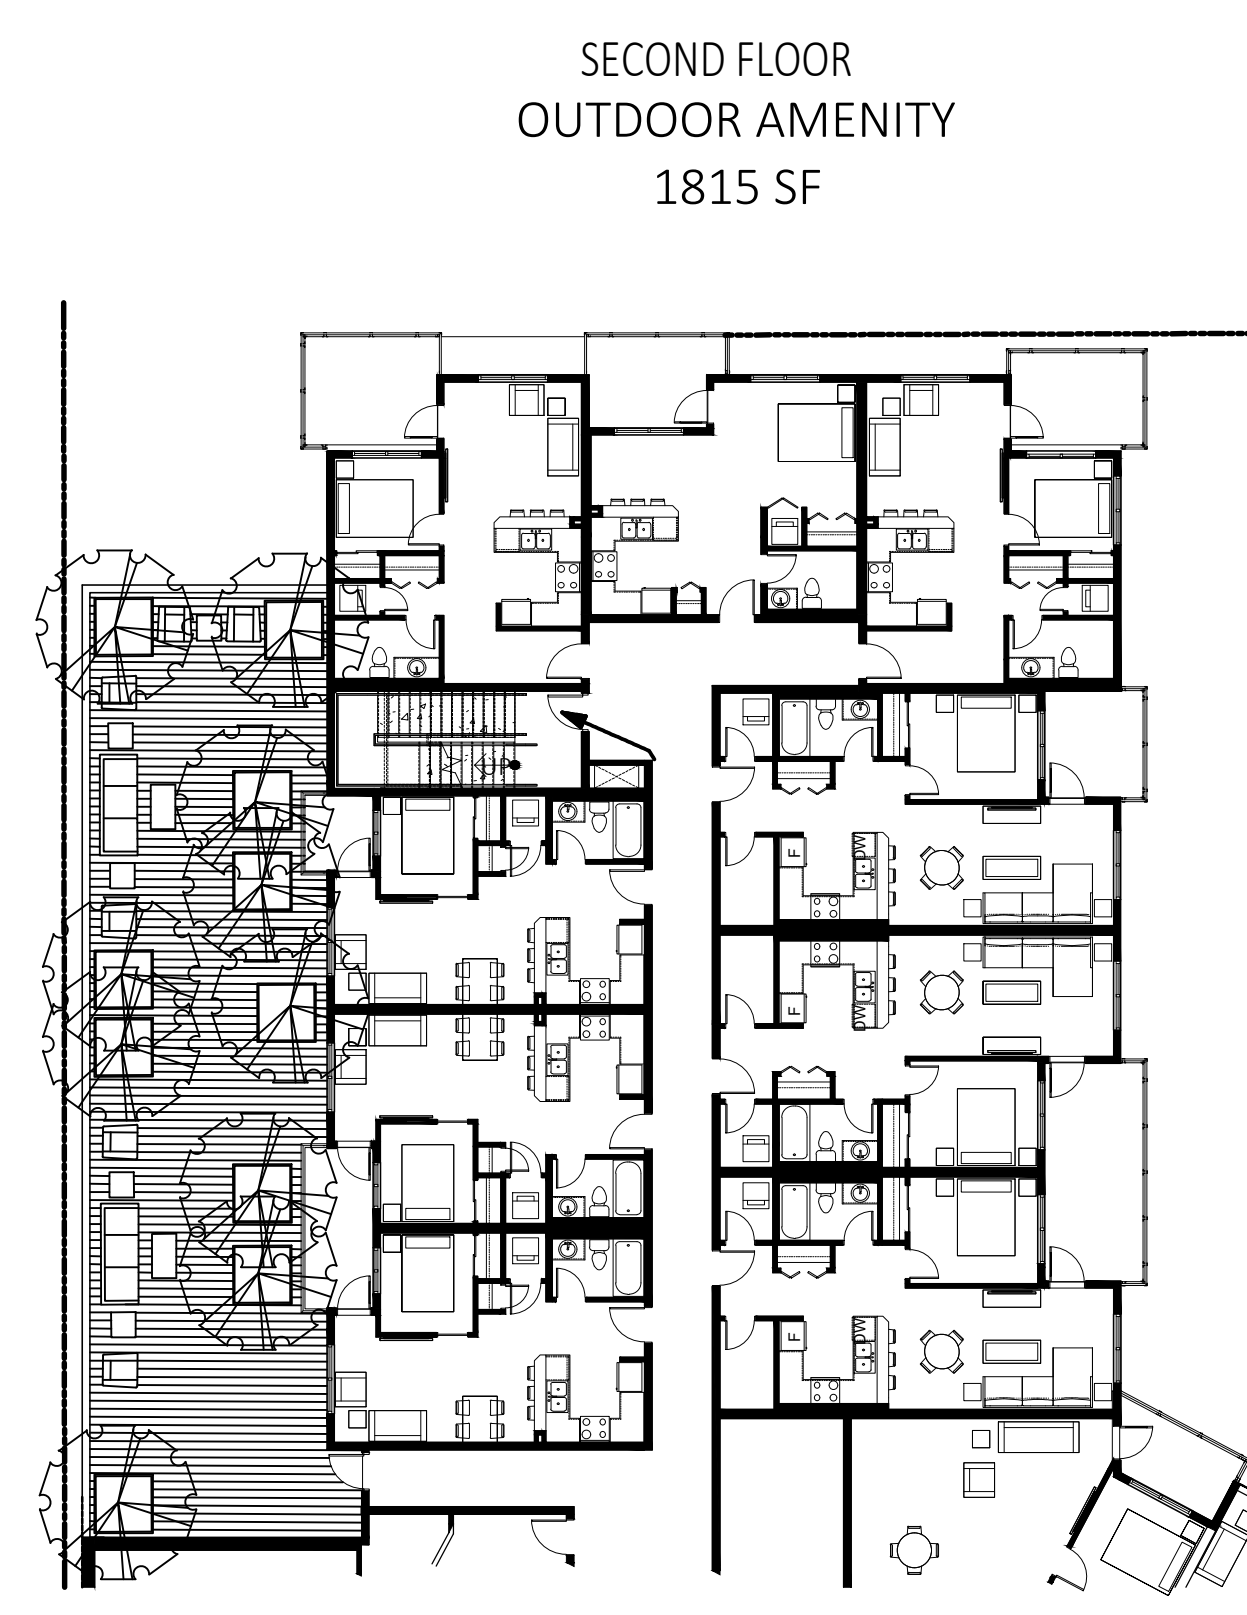


ROOFTOP AMENITY

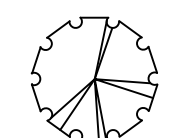

PLANT LIST

KEY	BOTANICAL NAME	COMMON NAME	QTY.	SIZE	SPACING	REMARKS
	ACER GINNALA FLAME	FLAME AMUR MAPLE	18	2.50 METERS	AS SHOWN	B. & B.

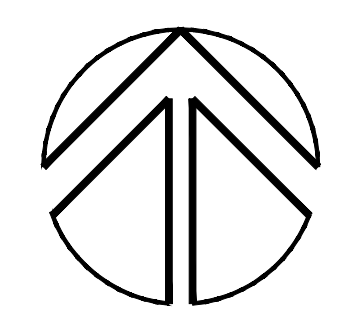

DATE	REMARKS	NO.
	REVISIONS	

C.KAVOLINAS & ASSOCIATES INC.
BCSLA CSLA

2462 JONQUIL COURT
ABBOTSFORD, B.C.
V3G 3E8

PHONE (604) 857-2376

CLIENT

WHITETAIL HOMES GROUP OF COMPANIES
ATTENTION: LUC GOSSELIN, CEO

SUITE #104
3550 MT. LEHMAN ROAD
ABBOTSFORD, B.C.
V4X 0A1

TITLE

PLAN VIEW

ROOFTOP AMENITY
FRASER HIGHWAY
MIXED USE DEVELOPMENT
20785 FRASER HIGHWAY
LANGLEY CITY, B.C.

SCALE	1:200	DATE	SEP/21
DRAFT		CHK'D	
ENG.		CHK'D	
APPR'D		AS BUILT	

PRINTED	JOB No.	
	DRAWING No.	L-1A 